



**PRINCIPSEKTION a - a**  
**EJ I SKALA**

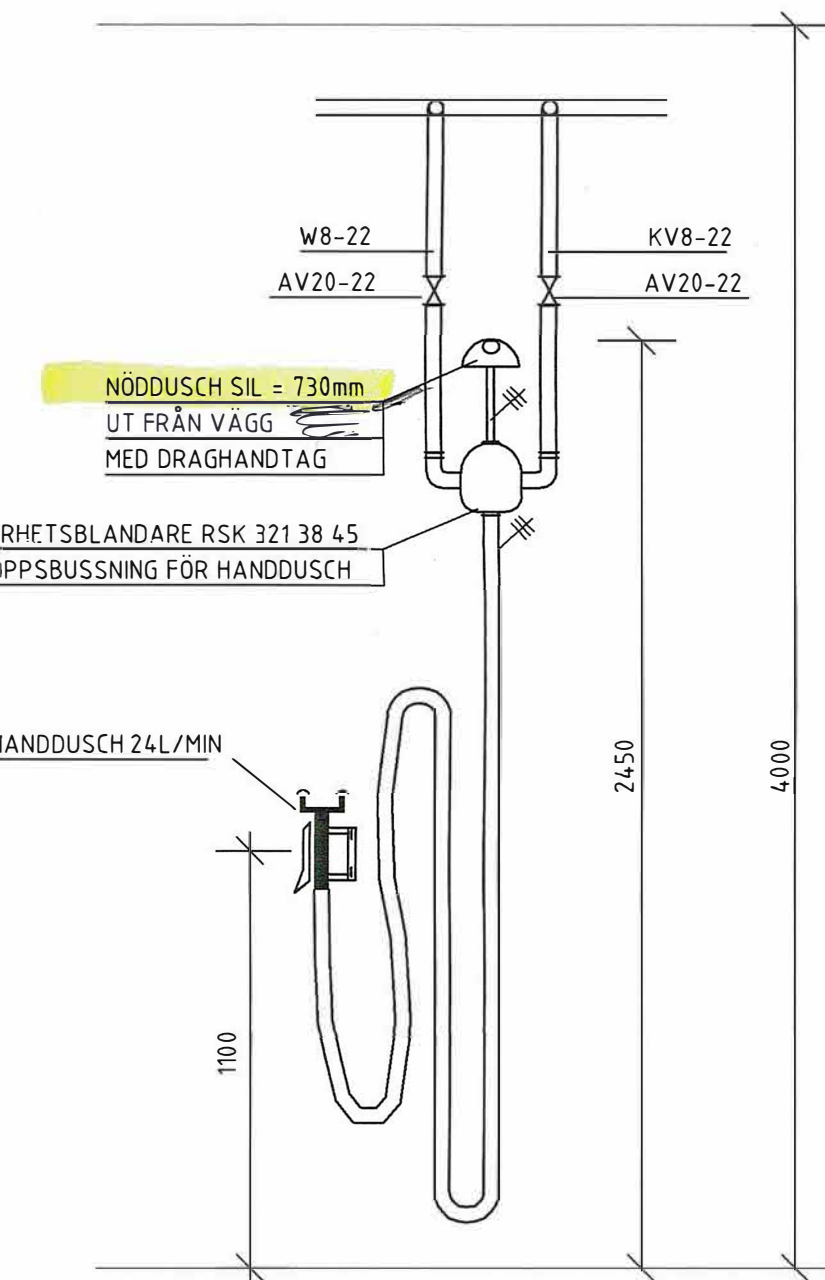

**DETALJ BL6**  
**SKALA 1:20**

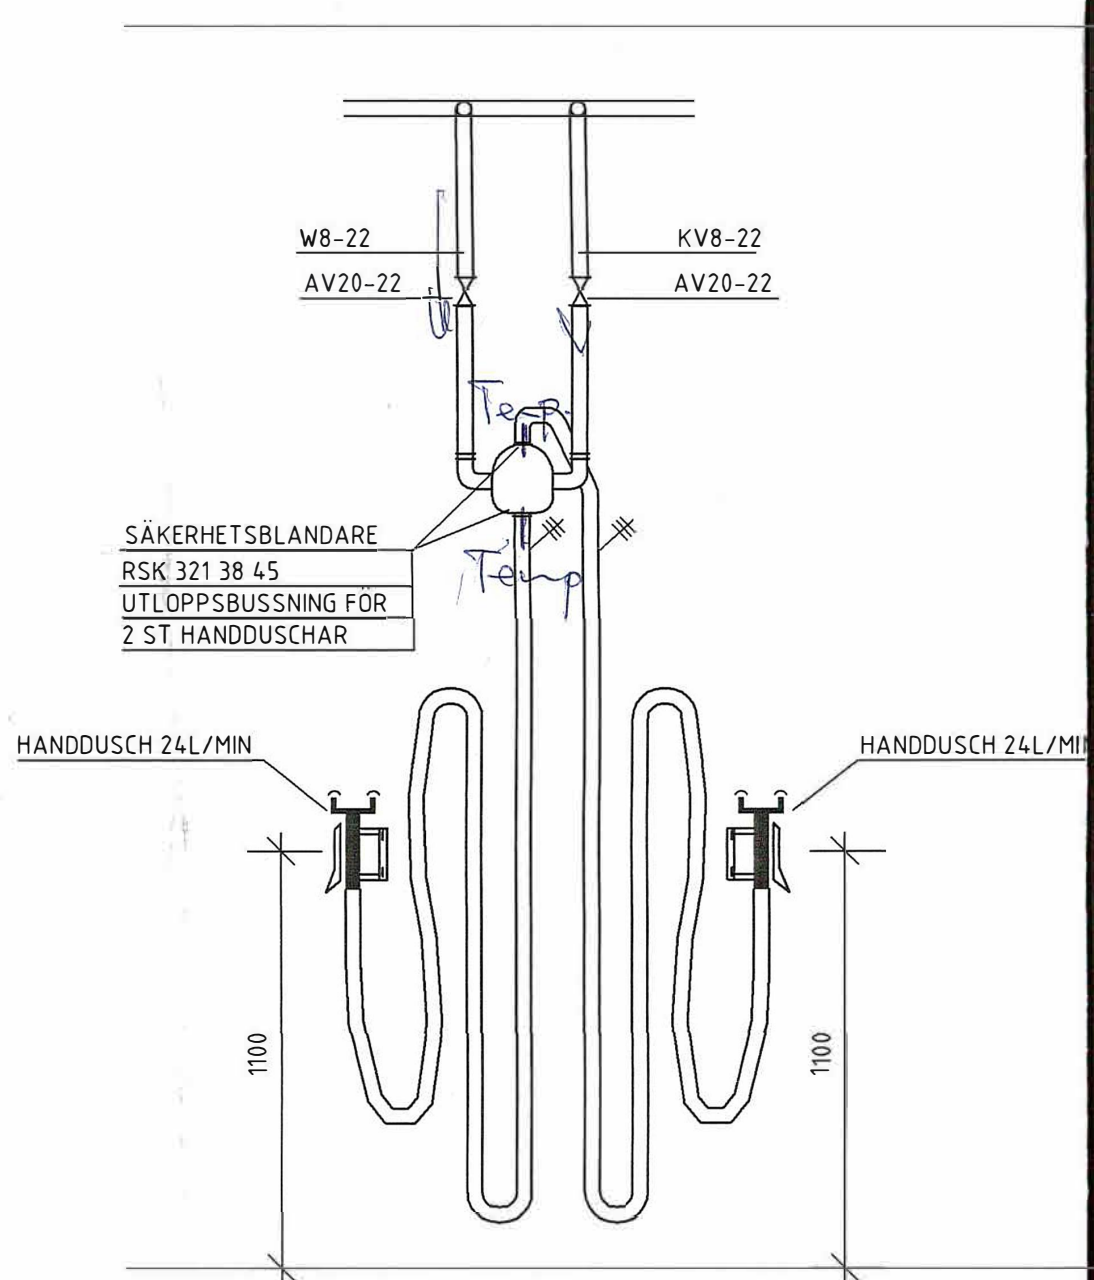

**DETALJ BL7**  
**SKALA 1:20**